



Cultural Landscapes Inventory Springwood

Home of Franklin D. Roosevelt
National Historic Site
Hyde Park, New York

Site Plan - Wheeler Place and Rogers Land



National Park Service
Olmsted Center for Landscape Preservation
www.nps.gov/oclp

SOURCES

1. Site Plan - Wheeler Place and Rogers Land, 2011, updated to 2021, drawn by John Auwaerter and Justin Kwiatowski
2. NYSDOP Orthoimagery, 2016
3. NPS Cultural Resources Inventory (CRIS)
4. USGS Digital Elevation Model, 2014
5. NPS Landsnet Boundaries and Tracts
6. Field Review, June 2019

DRAWN BY


Ethan Berriault, ArcGIS Pro 2.6.0, 2021


LEGEND

	CLI Boundary		Agricultural
	Historic Roosevelt Estate Boundary		Stone wall
	Parcel Boundary		Fence
	Historic lot line		20' contour
	Lawn		Plantation remnant
	Woods		Feature trace
	Forest plantation		Deciduous tree
	Water		Evergreen tree
	Wetland		
	Asphalt		
	Building		

NOTES

1. Projection: NAD 1983 (2011) State Plane New York East
2. Contour Interval = 20'-0"
3. All features shown in approximate scale and location
4. Subdivision houses shown without actual footprint

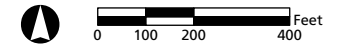

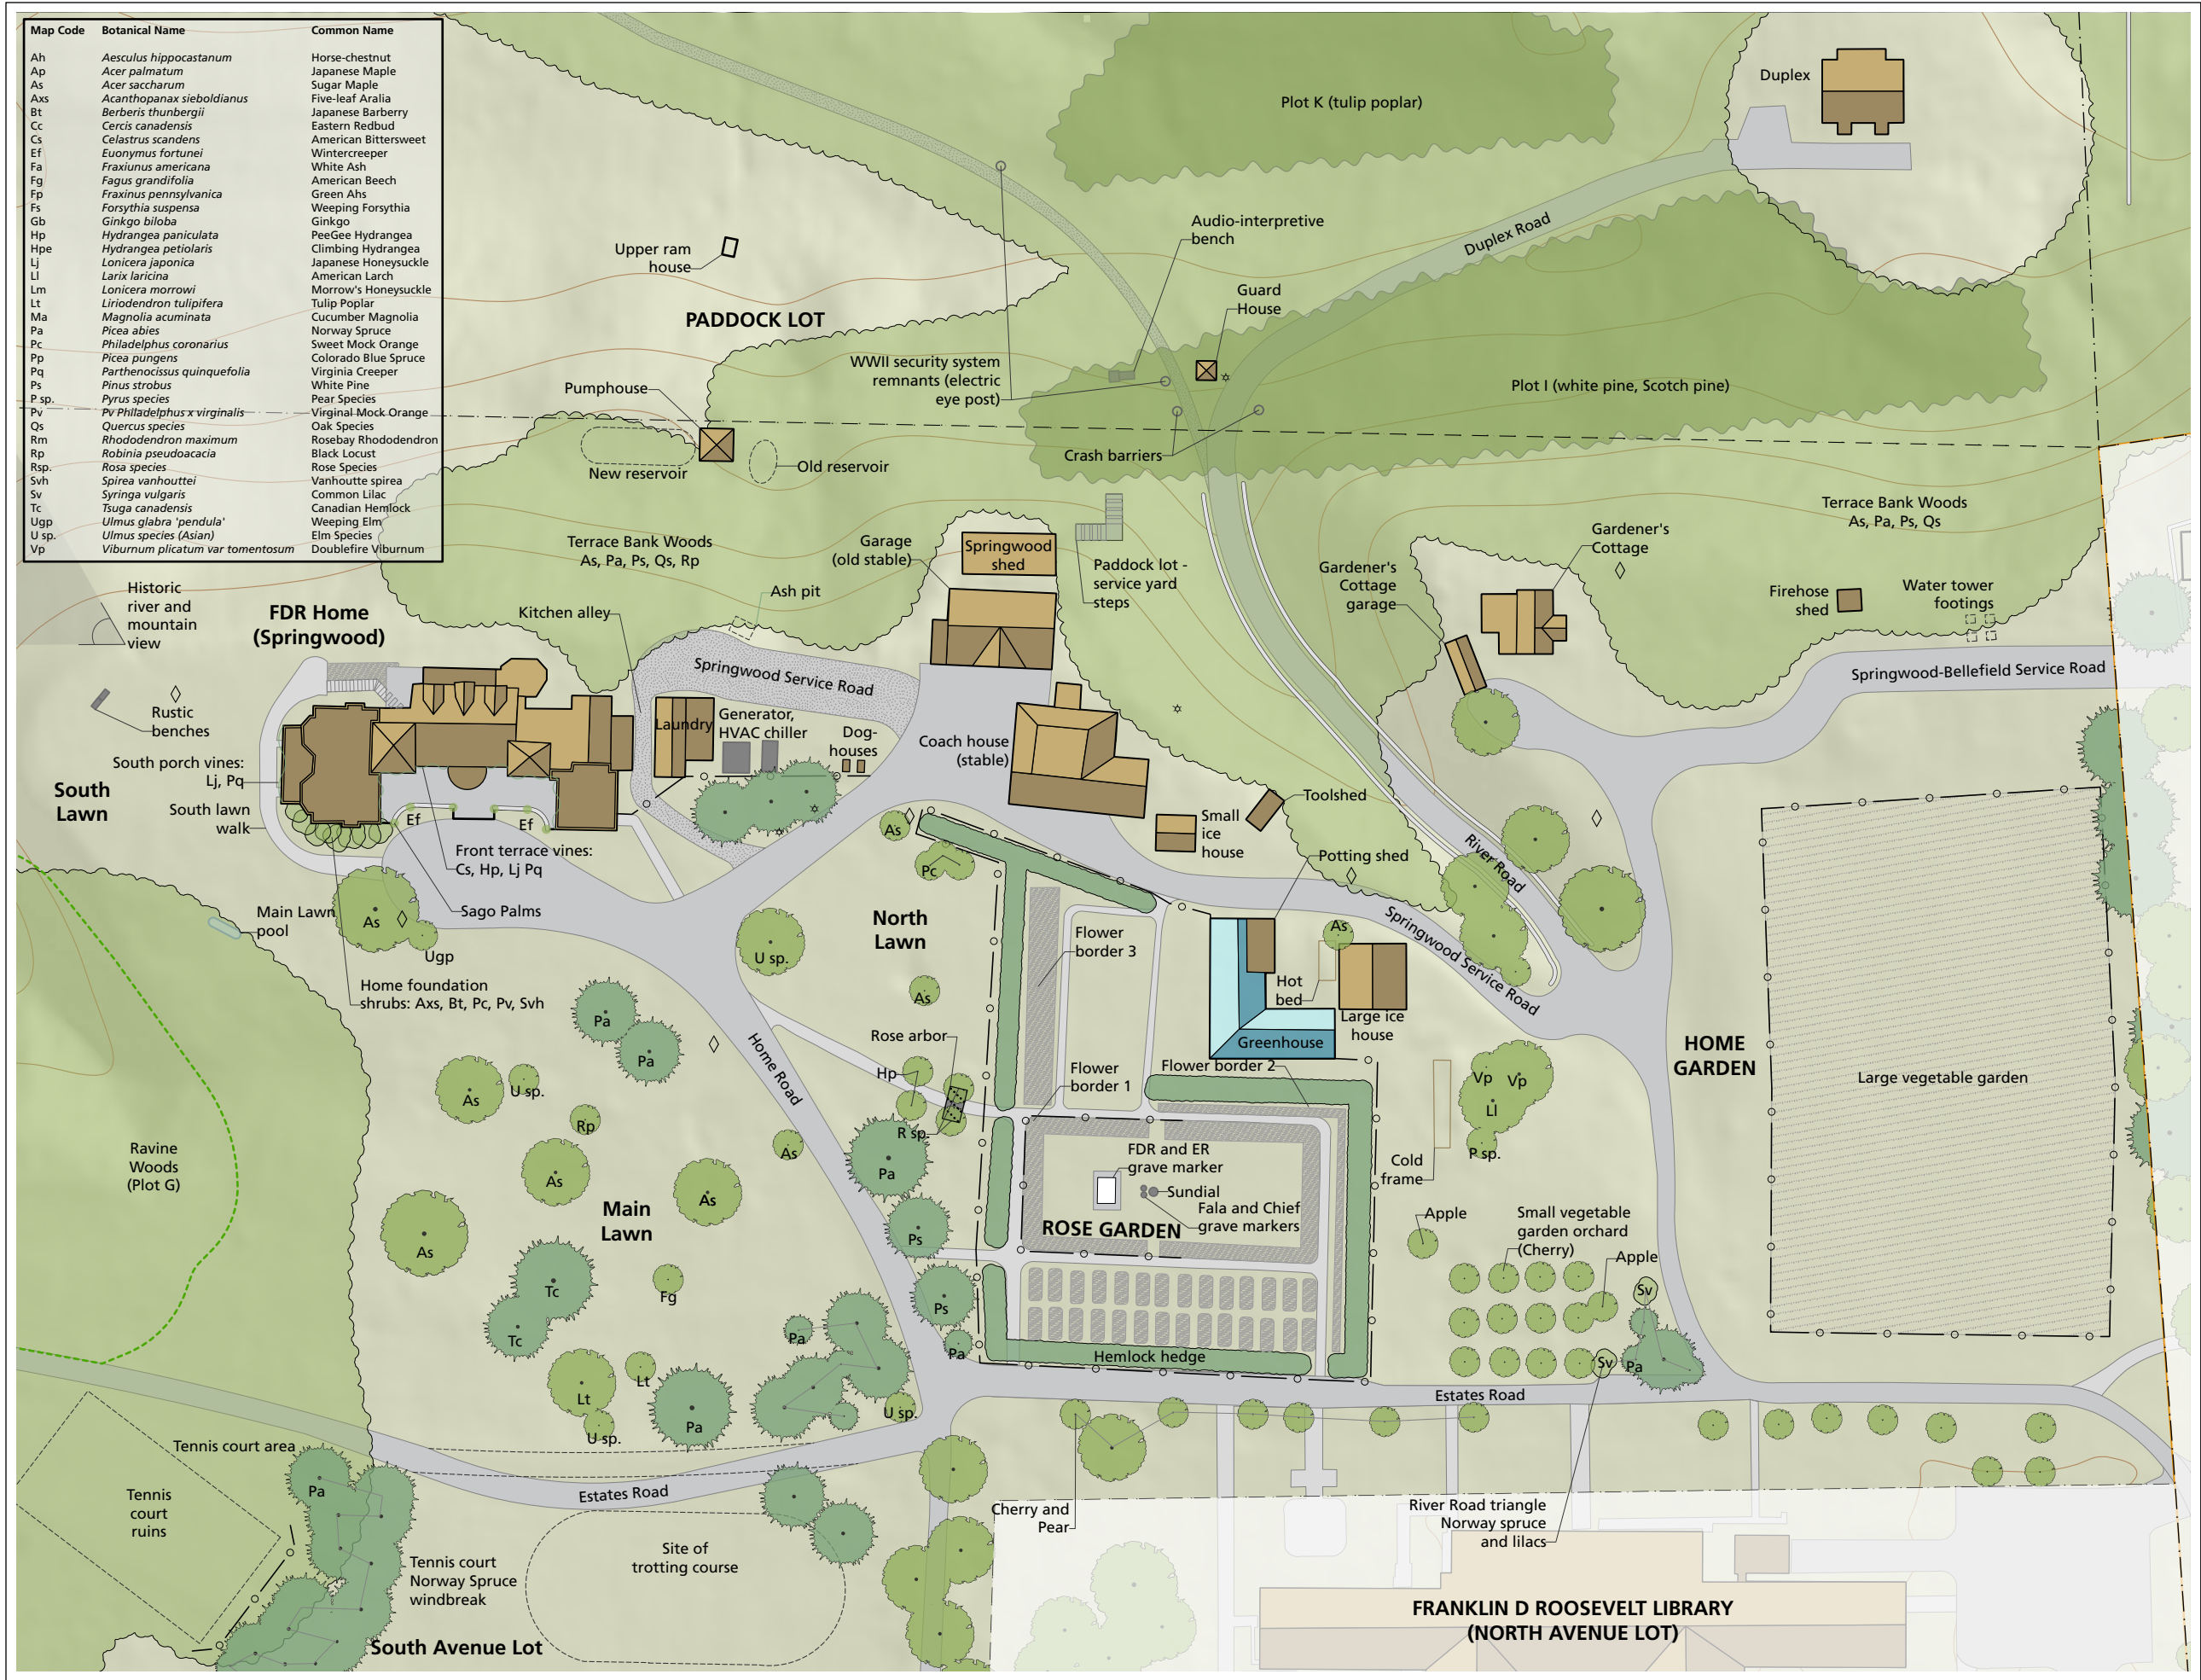

Map Code	Botanical Name	Common Name
Ah	<i>Aesculus hippocastanum</i>	Horse-chestnut
Ap	<i>Acer palmatum</i>	Japanese Maple
As	<i>Acer saccharum</i>	Sugar Maple
Axs	<i>Acanthopanax sieboldianus</i>	Five-leaf Aralia
Bt	<i>Berberis thunbergii</i>	Japanese Barberry
Cc	<i>Cercis canadensis</i>	Eastern Redbud
Cs	<i>Celastrus scandens</i>	American Bittersweet
Ef	<i>Euonymus fortunei</i>	Wintercreeper
Fa	<i>Fraxinus americana</i>	White Ash
Fg	<i>Fagus grandifolia</i>	American Beech
Fp	<i>Fraxinus pennsylvanica</i>	Green Ash
Fs	<i>Forsythia suspensa</i>	Weeping Forsythia
Gb	<i>Ginkgo biloba</i>	Ginkgo
Hp	<i>Hydrangea paniculata</i>	PeeGee Hydrangea
Hpe	<i>Hydrangea petiolaris</i>	Climbing Hydrangea
Lj	<i>Lonicera japonica</i>	Japanese Honeysuckle
Ll	<i>Larix laricina</i>	American Larch
Lm	<i>Lonicera morrowi</i>	Morrow's Honeysuckle
Lt	<i>Liriodendron tulipifera</i>	Tulip Poplar
Ma	<i>Magnolia acuminata</i>	Cucumber Magnolia
Pa	<i>Picea abies</i>	Norway Spruce
Pc	<i>Philadelphus coronarius</i>	Sweet Mock Orange
Pp	<i>Picea pungens</i>	Colorado Blue Spruce
Pq	<i>Parthenocissus quinquefolia</i>	Virginia Creeper
Ps	<i>Pinus strobus</i>	White Pine
P.sp.	<i>Pinus species</i>	Pear Species
Pv	<i>Pv Philadelphus x virginialis</i>	Virginal Mock Orange
Qs	<i>Quercus species</i>	Oak Species
Rm	<i>Rhododendron maximum</i>	Rosebay Rhododendron
Rp	<i>Robinia pseudoacacia</i>	Black Locust
Rsp.	<i>Rosa species</i>	Rose Species
Svh	<i>Spirea vanhouttei</i>	Vanhoutte spirea
Sv	<i>Syringa vulgaris</i>	Common Lilac
Tc	<i>Tsuga canadensis</i>	Canadian Hemlock
Ugp	<i>Ulmus glabra 'pendula'</i>	Weeping Elm
U.sp.	<i>Ulmus species (Asian)</i>	Elm Species
Vp	<i>Viburnum plicatum var tomentosum</i>	Doublefile Viburnum

Cultural Landscapes Inventory Springwood

Home of Franklin D. Roosevelt
National Historic Site
Hyde Park, New York

Site Plan - Historic Core



National Park Service
Olmsted Center for Landscape Preservation
www.nps.gov/oclp

SOURCES

1. Site Plan - Historic Core, 2011, updated to 2021, drawn by Robert Brittain, Vera Angelina, Justin Kwiatowski, Connor Neville, and John Auwaerter
2. NYSDOP Orthoimagery, 2016
3. NPS Cultural Resources Inventory (CRIS)
4. USGS Digital Elevation Model, 2014
5. NPS Landsnet Boundaries and Tracts
6. Field Review, June 2019

DRAWN BY


Ethan Berriault, ArcGIS Pro 2.6.0, 2021


LEGEND

	Legislative Boundary		Fence
	Historic lot line		20' contour
	Lawn		Plantation remnant
	Woods		Feature trace
	Forest plantation		Deciduous tree
	Building		Evergreen tree
	Road		Light post
	Walkway		Hydrant
	Wetland		
	Garden		
	Stone wall		

NOTES

1. Projection: NAD 1983 (2011) State Plane New York East
2. Contour Interval = 20'-0"
3. All features shown in approximate scale and location
4. See drawings 1 and 3 for rest of Springwood property

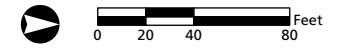

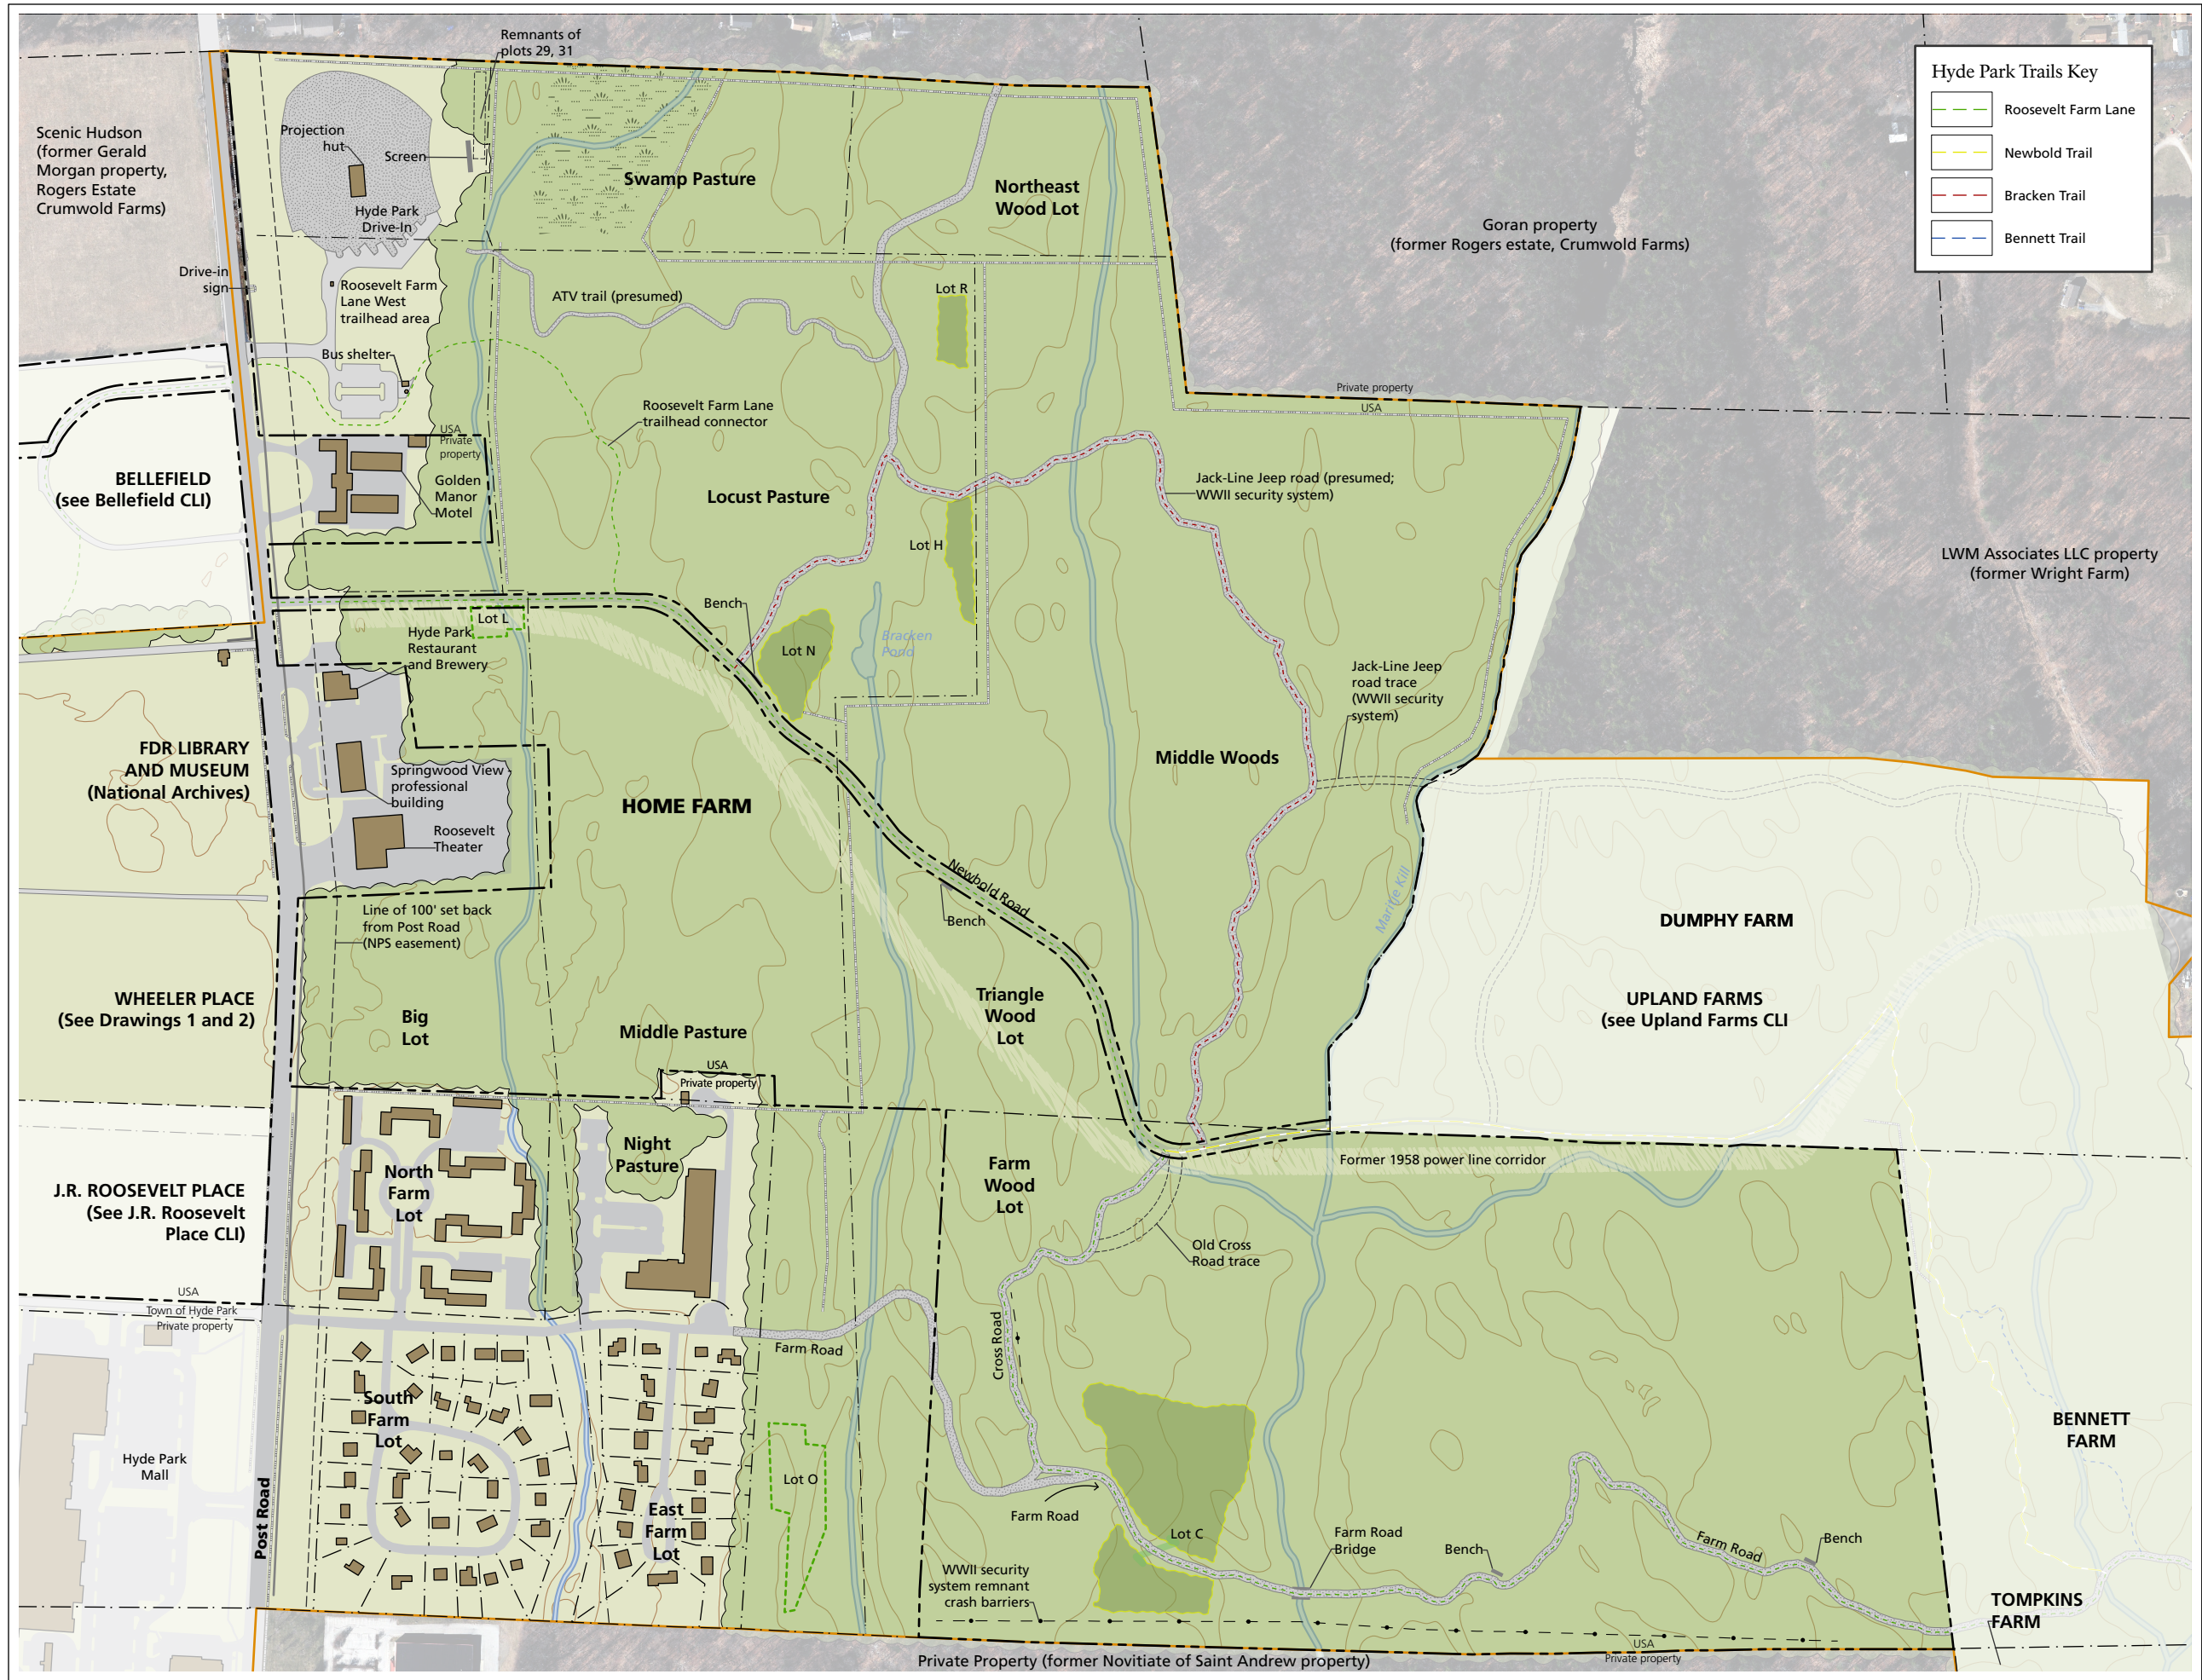

Hyde Park Trails Key

- Roosevelt Farm Lane
- Newbold Trail
- Bracken Trail
- Bennett Trail

Cultural Landscape Inventory Springwood

Home of Franklin D. Roosevelt
National Historic Site
Hyde Park, New York

Site Plan - Home Farm



National Park Service
Olmsted Center for Landscape Preservation
www.nps.gov/oclp

SOURCES

1. Site Plan - Home Farm, 2011, updated to 2021, drawn by John Auwaerter, Justin Kwiatowski, Connor Neville
2. NYSDOP Orthoimagery, 2016
3. NPS Cultural Resources Inventory (CRIS)
4. USGS Digital Elevation Model, 2014
5. NPS Landsnet Boundaries and Tracts
6. Field Review, June 2019

DRAWN BY

Ethan Berriault, ArcGIS Pro 2.6.0, 2021

LEGEND

	CLI Boundary		Stone wall
	Historic Roosevelt Estate boundary		Fence
	Parcel Boundary		20' contour
	Historic lot line		Forest plantation remnant
	Lawn		Feature trace
	Woods		
	Forest plantation		
	Water		
	Wetland		
	Asphalt		
	Building		

NOTES

1. Projection: NAD 1983 (2011) State Plane New York East
2. Contour Interval = 20'-0"
3. All features shown in approximate scale and location
4. Subdivision houses shown without actual footprint

